

- DIAGRAM NOT TO SCALE
- CONTACT NOLIN RECC LINE DESIGN DEPARTMENT BEFORE STARTING ANY WORK
- CALL 811 BEFORE DIGGING

REFERENCES

807 KAR 5:041 Click [HERE](#) to view the pdf document.



A Touchstone Energy® Cooperative

MAIN OFFICE: 270-765-6153

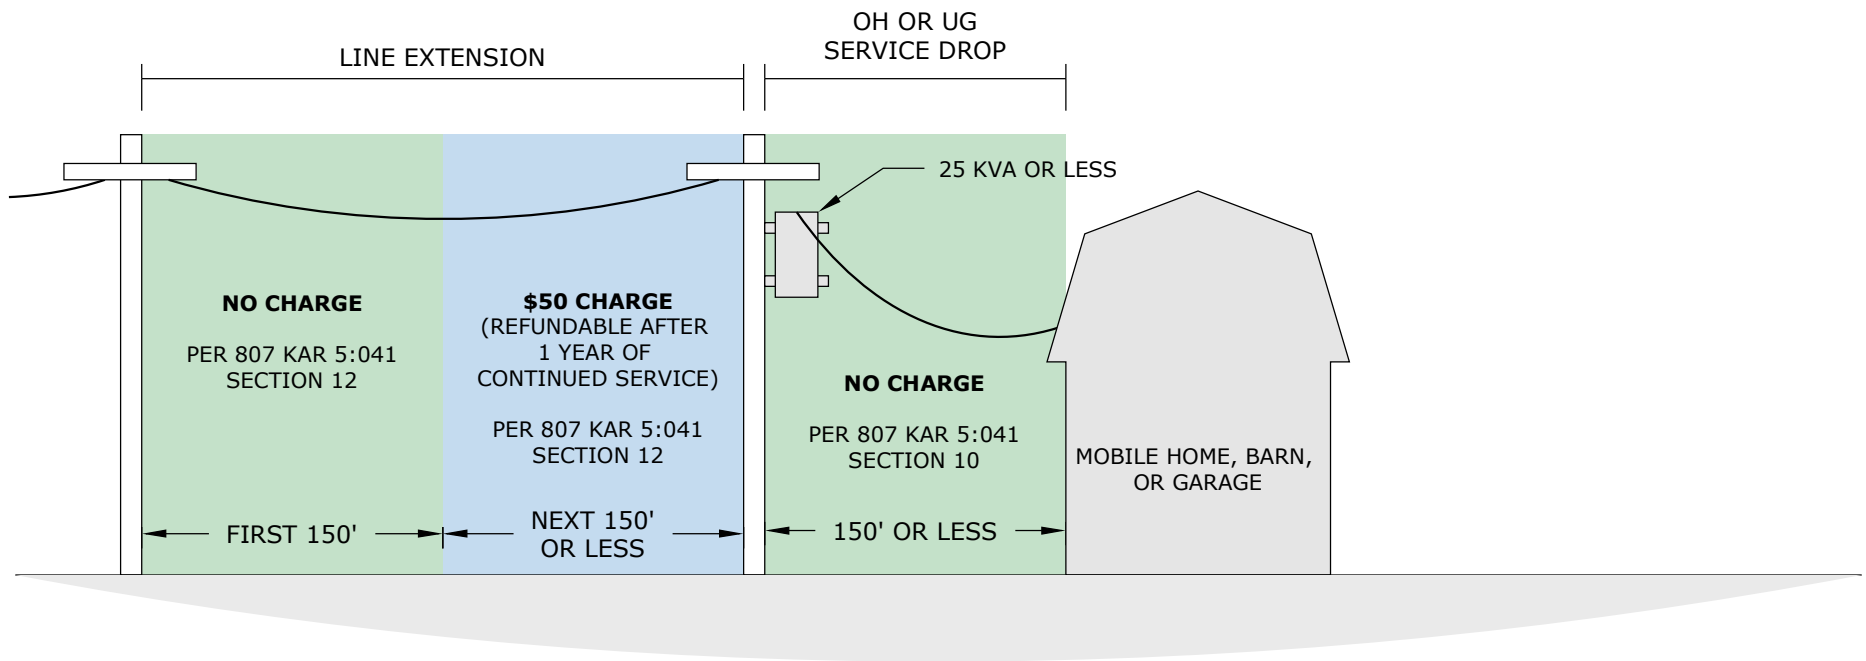
DRAWN BY:
LANDER RYAN

APPROVED BY:
GREG LEE

DISTRIBUTION LINE TO MOBILE HOMES, BARN, OR GARAGES



LAST REVISION

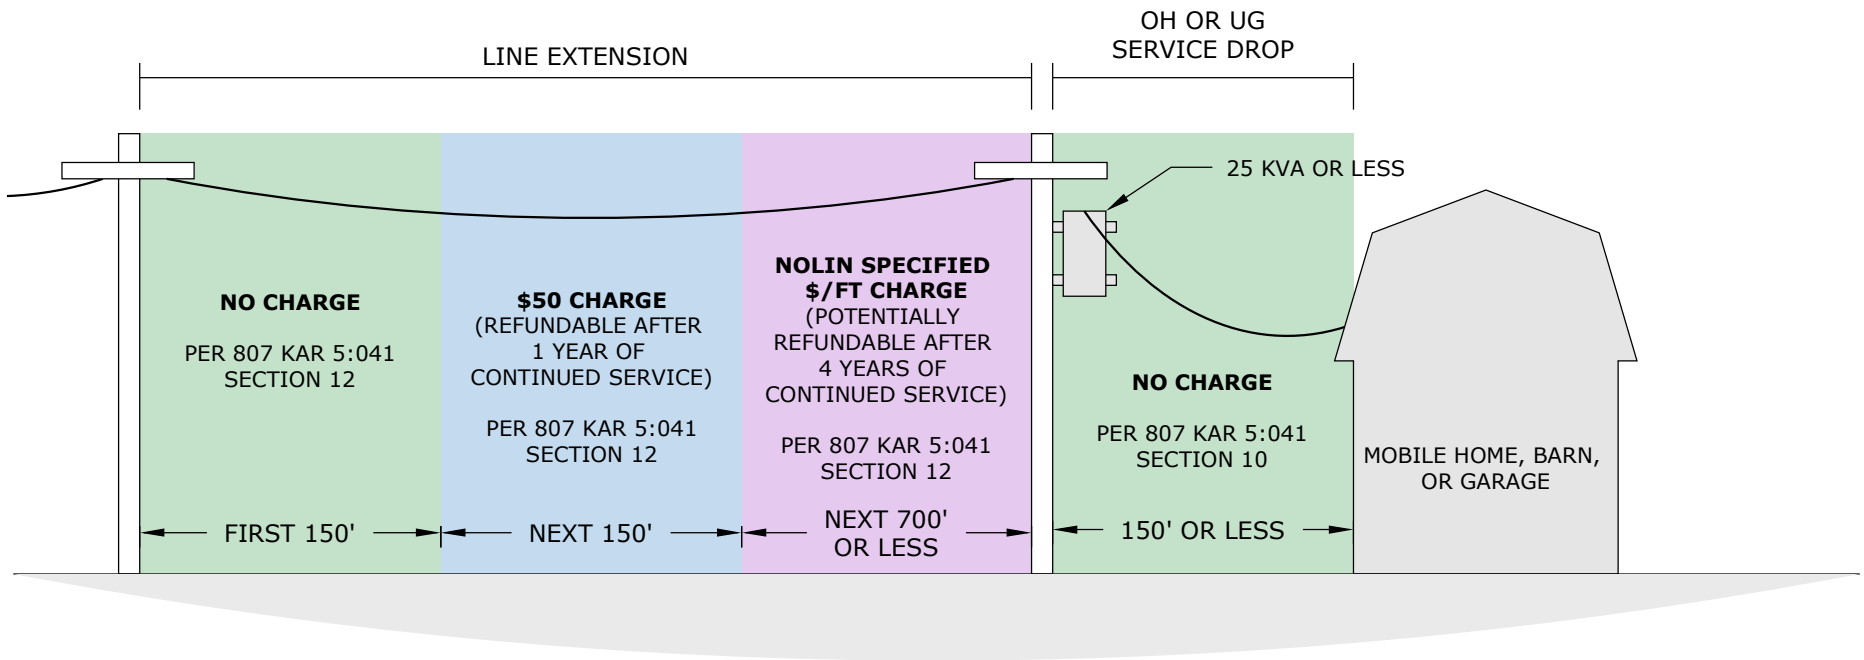
12/11/2018



- DIAGRAM NOT TO SCALE
- CONTACT NOLIN RECC LINE DESIGN DEPARTMENT BEFORE STARTING ANY WORK
- CALL 811 BEFORE DIGGING



REFERENCES
807 KAR 5:041 Click HERE to view the pdf document.

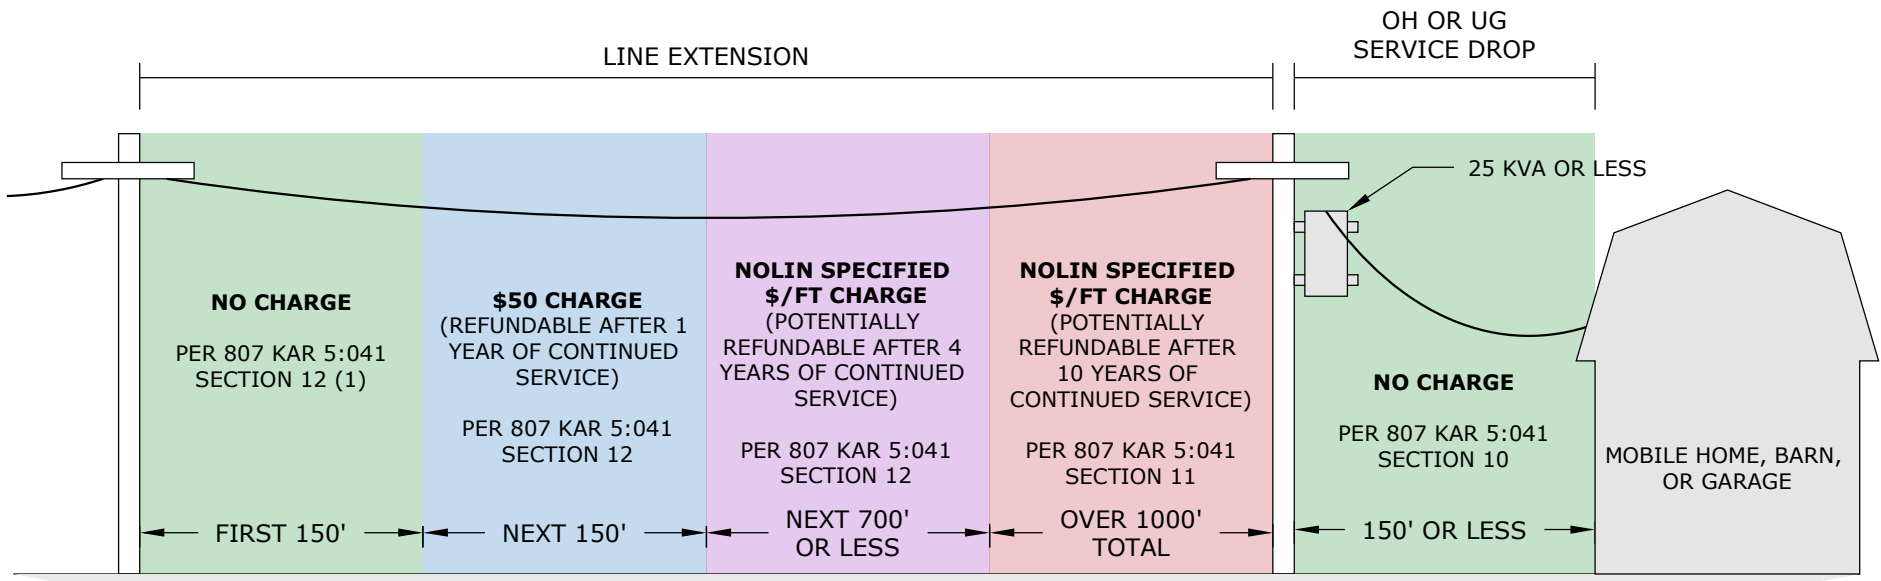
 <p>A Touchstone Energy® Cooperative </p> <p>MAIN OFFICE: 270-765-6153</p>	PAGE 2 OF 4		LAST REVISION
	DRAWN BY: LANDER RYAN	DISTRIBUTION LINE TO MOBILE HOMES, BARN, OR GARAGES	12/11/2018
	APPROVED BY: GREG LEE		



- DIAGRAM NOT TO SCALE
- CONTACT NOLIN RECC LINE DESIGN DEPARTMENT BEFORE STARTING ANY WORK
- CALL 811 BEFORE DIGGING

REFERENCES
807 KAR 5:041 Click HERE to view the pdf document.

 <p>A Touchstone Energy® Cooperative </p> <p>MAIN OFFICE: 270-765-6153</p>	PAGE 3 OF 4		
	DRAWN BY: LANDER RYAN	DISTRIBUTION LINE TO MOBILE HOMES, BARNs, OR GARAGES	LAST REVISION
	APPROVED BY: GREG LEE		12/11/2018



- DIAGRAM NOT TO SCALE
- CONTACT NOLIN RECC LINE DESIGN DEPARTMENT BEFORE STARTING ANY WORK
- CALL 811 BEFORE DIGGING

REFERENCES
807 KAR 5:041 Click HERE to view the pdf document.