

- DIAGRAM NOT TO SCALE
- CONTACT NOLIN RECC LINE DESIGN DEPARTMENT BEFORE STARTING ANY WORK
- CALL 811 BEFORE DIGGING

THREE PHASE CABINET IS SHOWN. THE INSTALLATION PROCESS IS THE SAME FOR SINGLE PHASE CABINETS.



A Touchstone Energy® Cooperative

MAIN OFFICE: 270-765-6153


DRAWN BY:
LANDER RYAN

APPROVED BY:
GREG LEE


SWITCH CABINET
INSTALLATION

LAST REVISION

5/30/2018

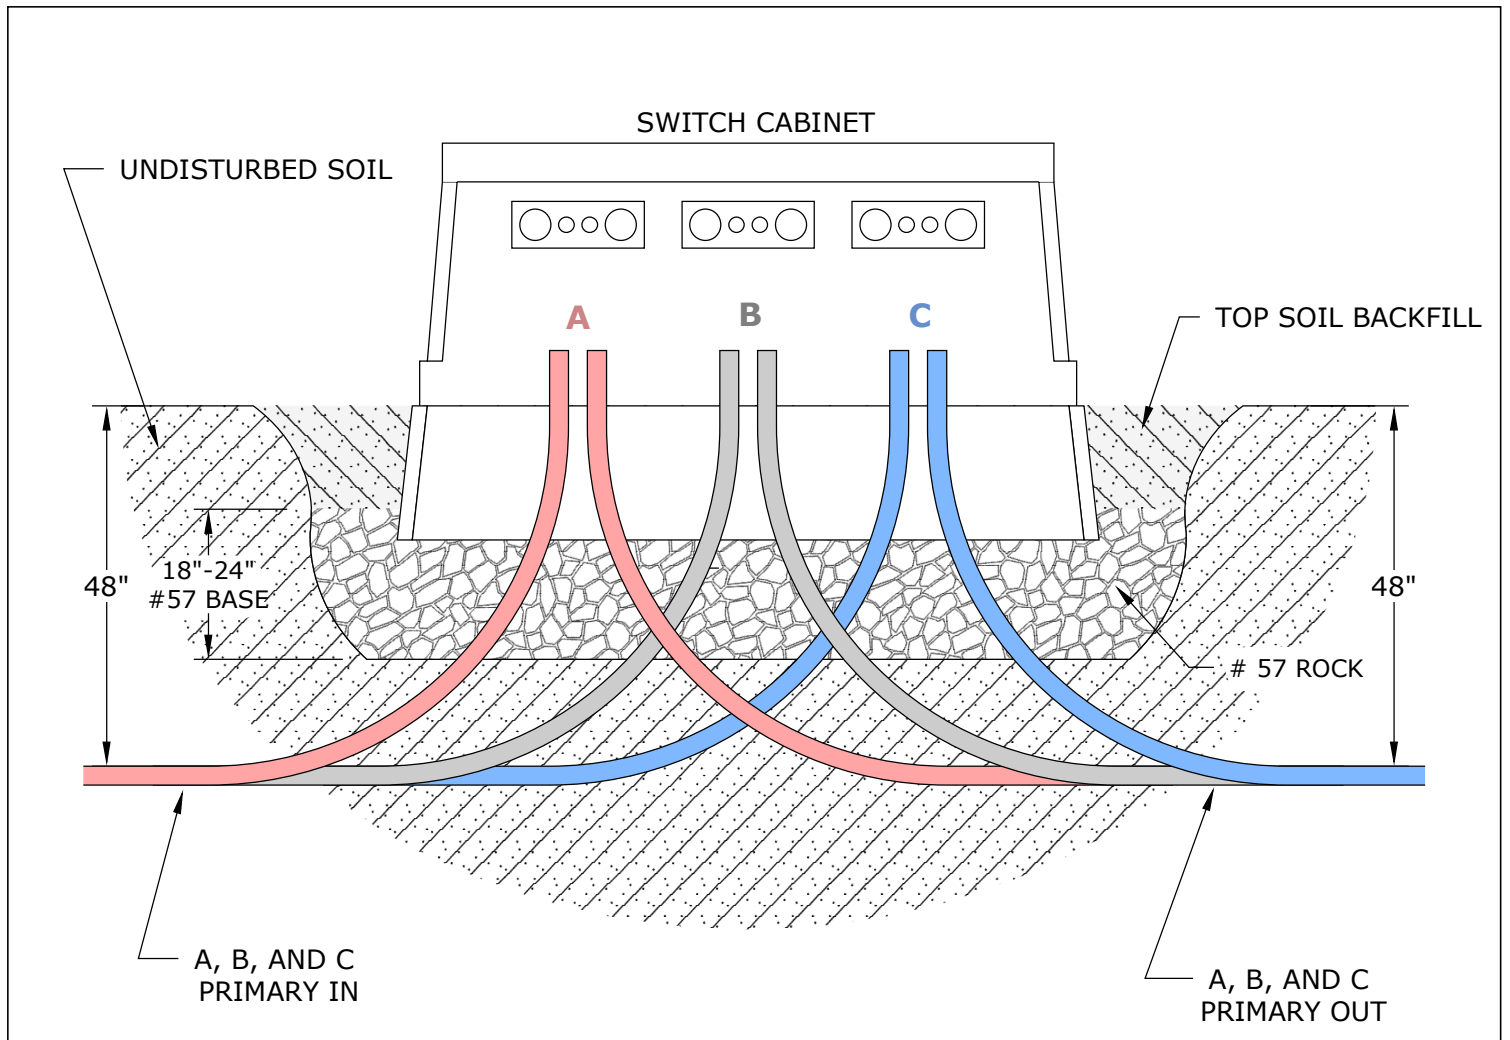

TOP VIEW

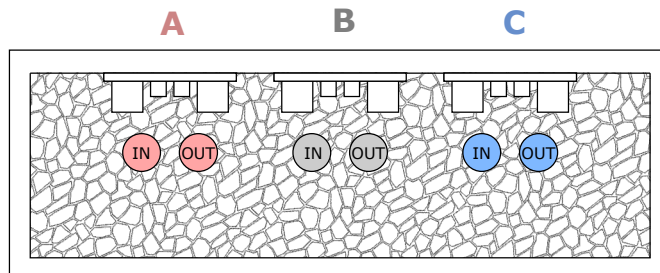

- DIAGRAM NOT TO SCALE
- CONTACT NOLIN RECC LINE DESIGN DEPARTMENT BEFORE STARTING ANY WORK
- CALL 811 BEFORE DIGGING

THREE PHASE CABINET IS SHOWN. THE INSTALLATION PROCESS IS THE SAME FOR SINGLE PHASE CABINETS



A Touchstone Energy® Cooperative

MAIN OFFICE: 270-765-6153

DRAWN BY:
LANDER RYAN

APPROVED BY:
GREG LEE

**SWITCH CABINET
INSTALLATION**

LAST REVISION

5/30/2018